



MAJLIS BANDARAYA DIRAJA KLANG



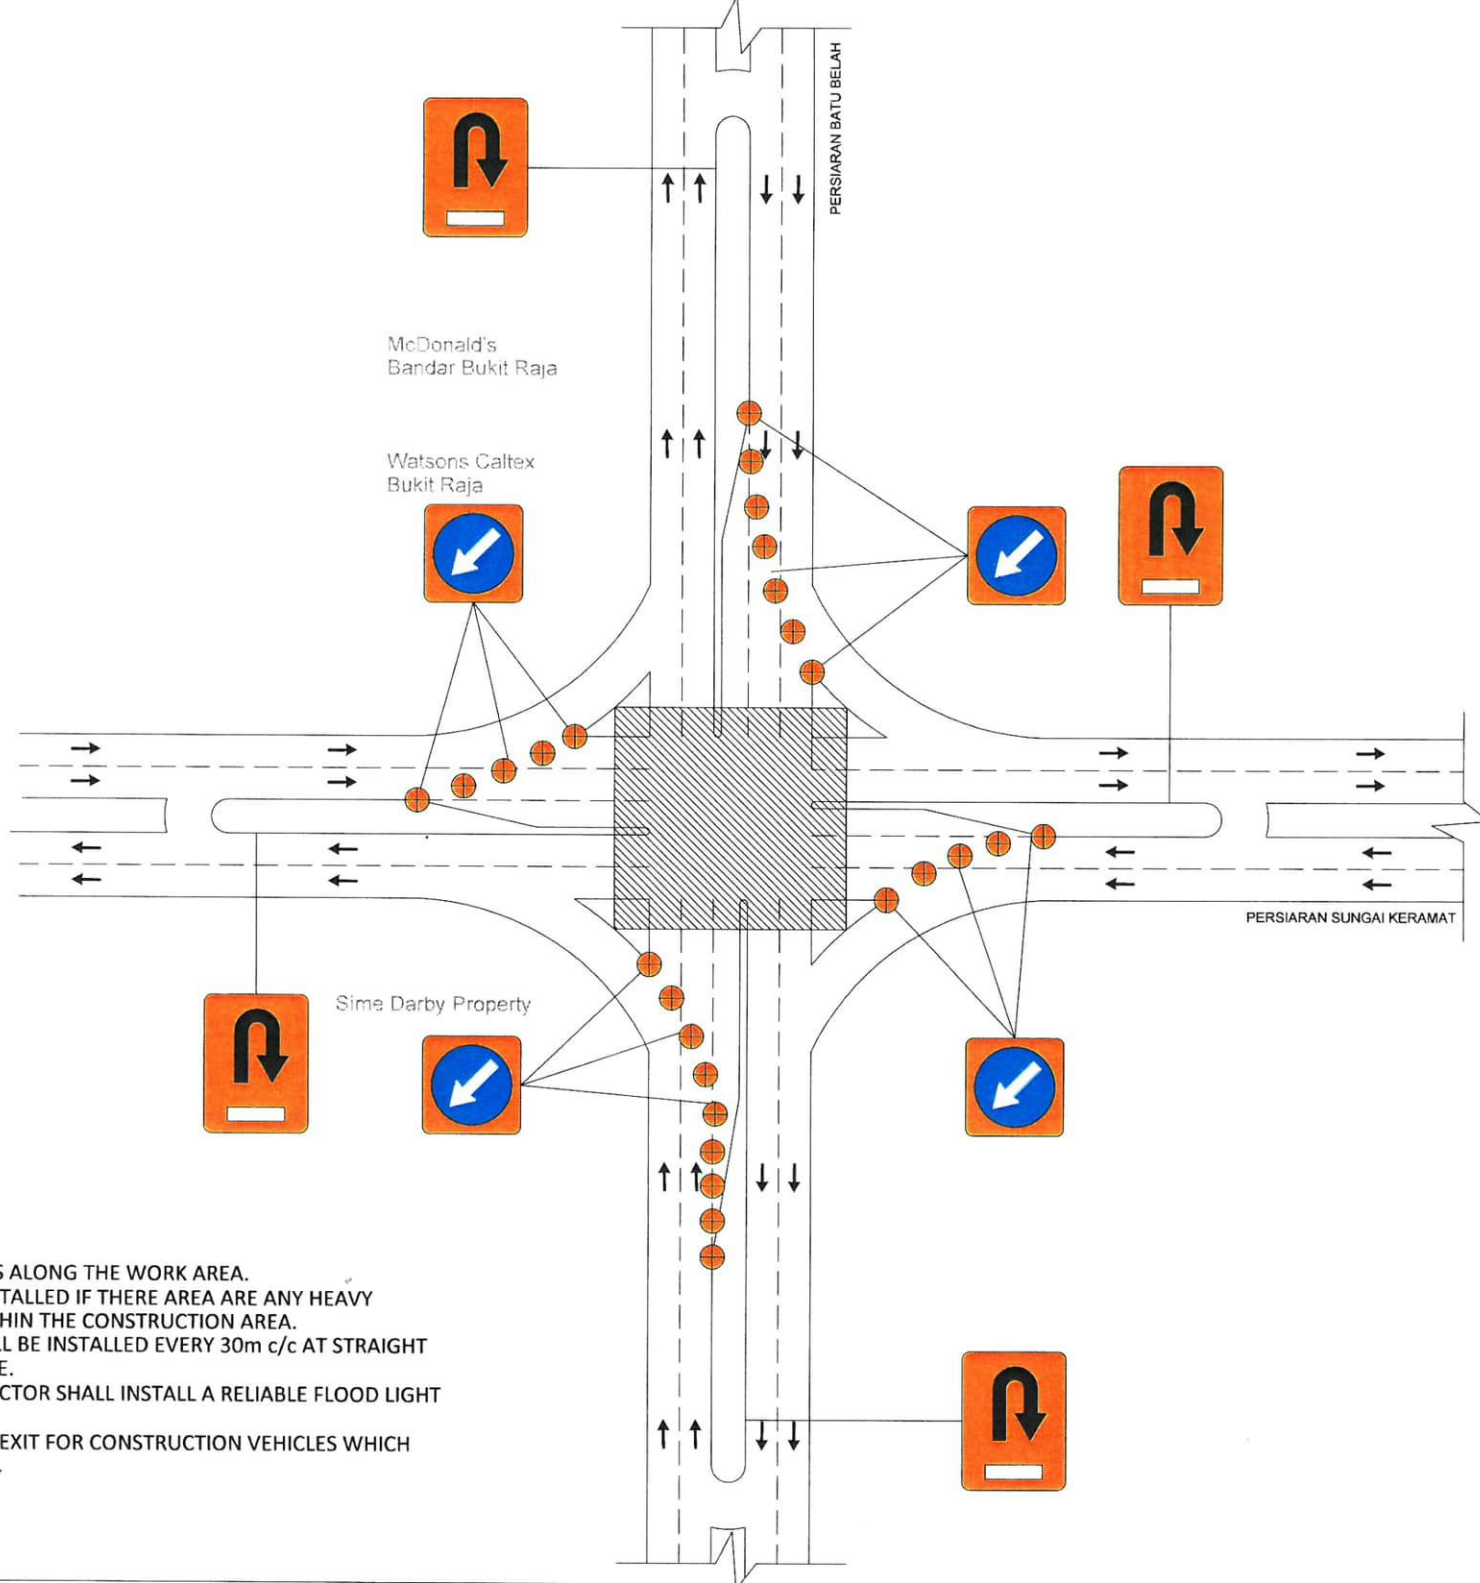
NOTIS PEMBERITAHUAN

Adalah dimaklumkan bahawa, kerja-kerja menaiktaraf jalan di **SEBAHAGIAN PERSIARAN SUNGAI KERAMAT DAN SEBAHAGIAN PERSIARAN BATU BELAH**. Tempoh pelaksanaan kerja-kerja menaiktaraf akan dijalankan pada ketetapan seperti berikut:-




Tarikh Mula	14 Januari 2025
Tarikh Tamat	28 Januari 2025

Kerja-kerja menaiktaraf tersebut akan melibatkan penutupan beberapa batang jalan / persimpangan bagi kelancaran pembinaan tersebut.

Dilampirkan *Traffic Management Plan* untuk makluman.



LEGEND:

-  WORK AREA
-  TRAFFIC FLOW
-  PLASTIC CONE

NOTES;

1. BARRIERS SHALL BE CONTINUOUS ALONG THE WORK AREA.
2. PLASTIC HOARDING SHALL BE INSTALLED IF THERE ARE ANY HEAVY MACHINERIES OR ACTIVITIES WITHIN THE CONSTRUCTION AREA.
3. FLASHING LIGHT (BLINKERS) SHALL BE INSTALLED EVERY 30m c/c AT STRAIGHT AND 10m c/c AT TAPER OR CURVE.
4. FOR NIGHT WORKS, THE CONTRACTOR SHALL INSTALL A RELIABLE FLOOD LIGHT SYSTEM (ANTI-GLARE FEATURE).
5. PROVIDE A SAFE ENTRANCE AND EXIT FOR CONSTRUCTION VEHICLES WHICH SHALL BE MANNED BY FLAGMAN.